


H1 SECOND FLOOR CEILING PLAN
SCALE: 3/32" = 1'-0"



H6 ENLARGED GARDEN CENTER CEILING PLAN
SCALE: 1/8" = 1'-0"

KEY NOTES:
 1 EXISTING FIXTURES TO REMAIN AND BE CLEANED. CONVERT TO LED
 2 INSTALL 5/8" GYP. BOARD ON METAL FRAMING

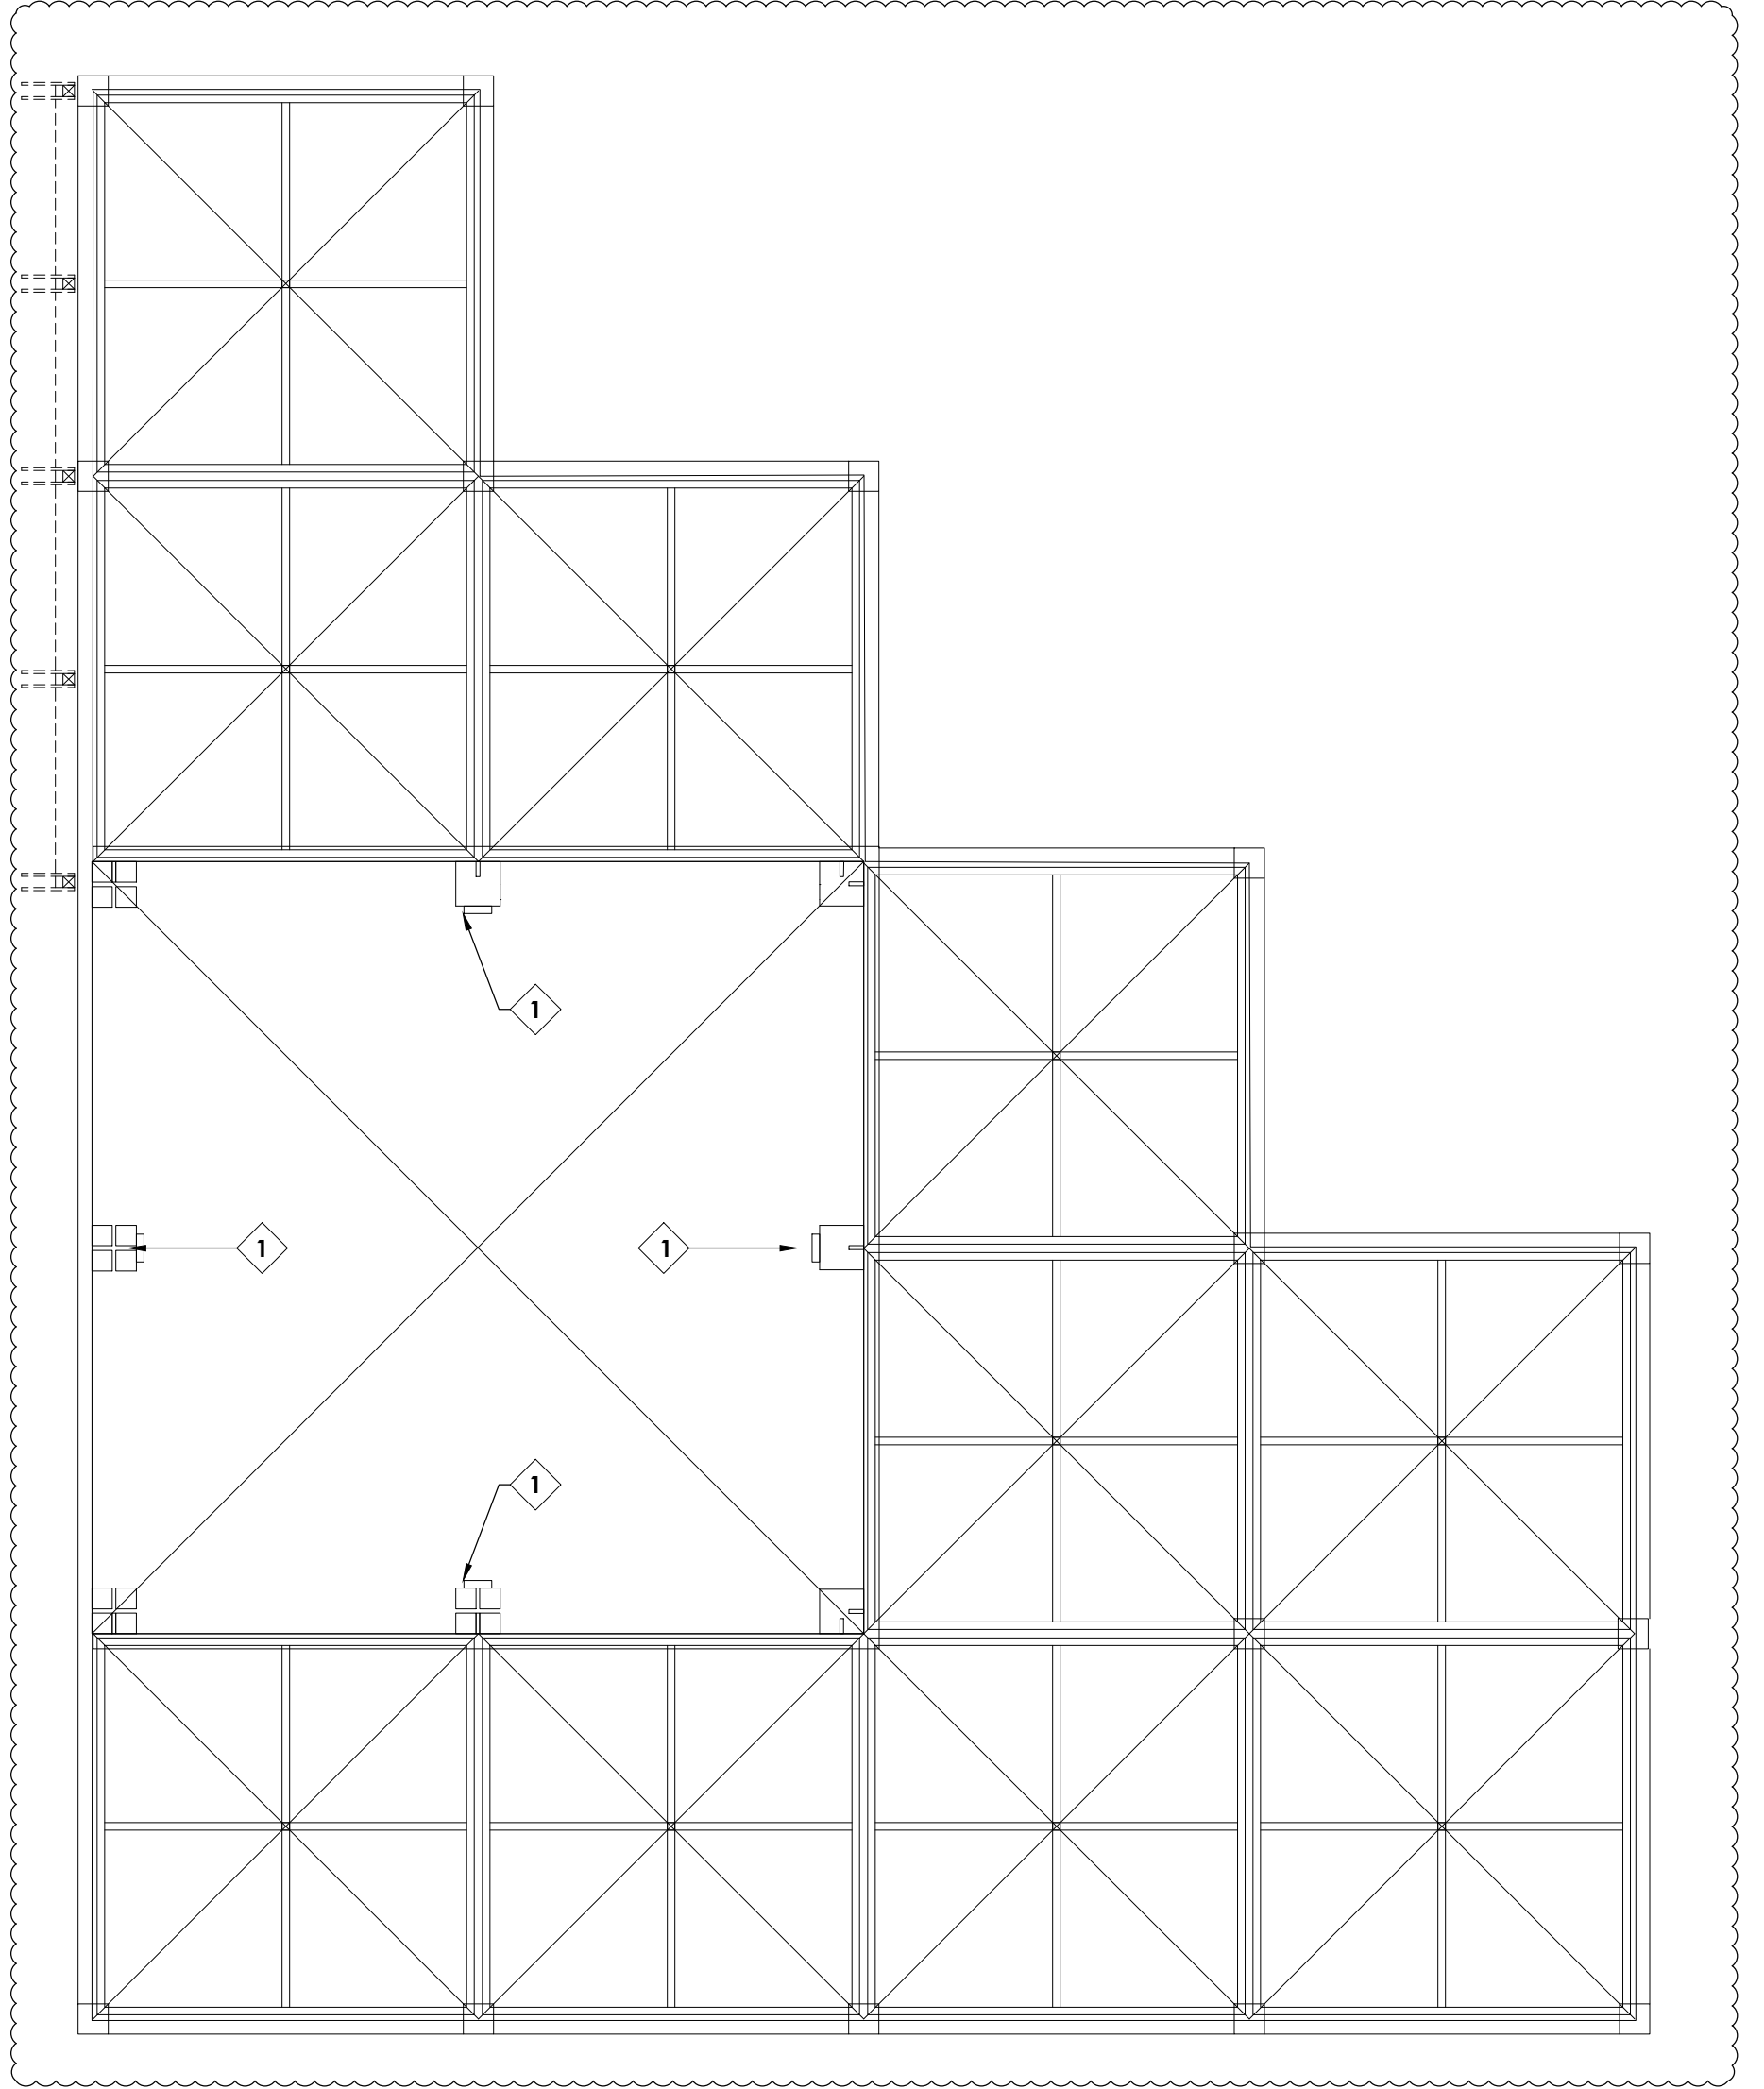

WILCO - CONVERSION
 17711 JEAN WAY
 LAKE OSWEGO, OREGON 97035

WILCO
 200 INDUSTRIAL WAY
 MOUNT ANGEL, OR 97362

PROJECT NUMBER 18-17
 DATE 05/10/19

REVISIONS
 1 5.31.19 ADDENDA 1



SECOND FLOOR CEILING PLAN

SHEET NUMBER
A204